

CUNNINGHAM
GROUP

Cunningham Group
Architecture, Inc.
1030 G Street
San Diego, CA 92101
Tel: 619 949 1080
Fax: 619 949 1089
www.cunningham.com

Consultant

Revisions		
No.	Date	Description

Document Phase:	DD
Date:	NOV 2017
PIC / AIC:	PS
Drawn By:	Author
Checked By:	Checker
Comm. No.:	PR17-0311


Project Title
**TCMC PARKING
STRUCTURE**

Sheet Title
**SITE PLAN - PARKING
STRUCTURE
CONSTRUCTION
SEQUENCING**

Sheet Number

A103

Copyright © 2017 by Cunningham Group Architects, Inc. (All Rights Reserved)

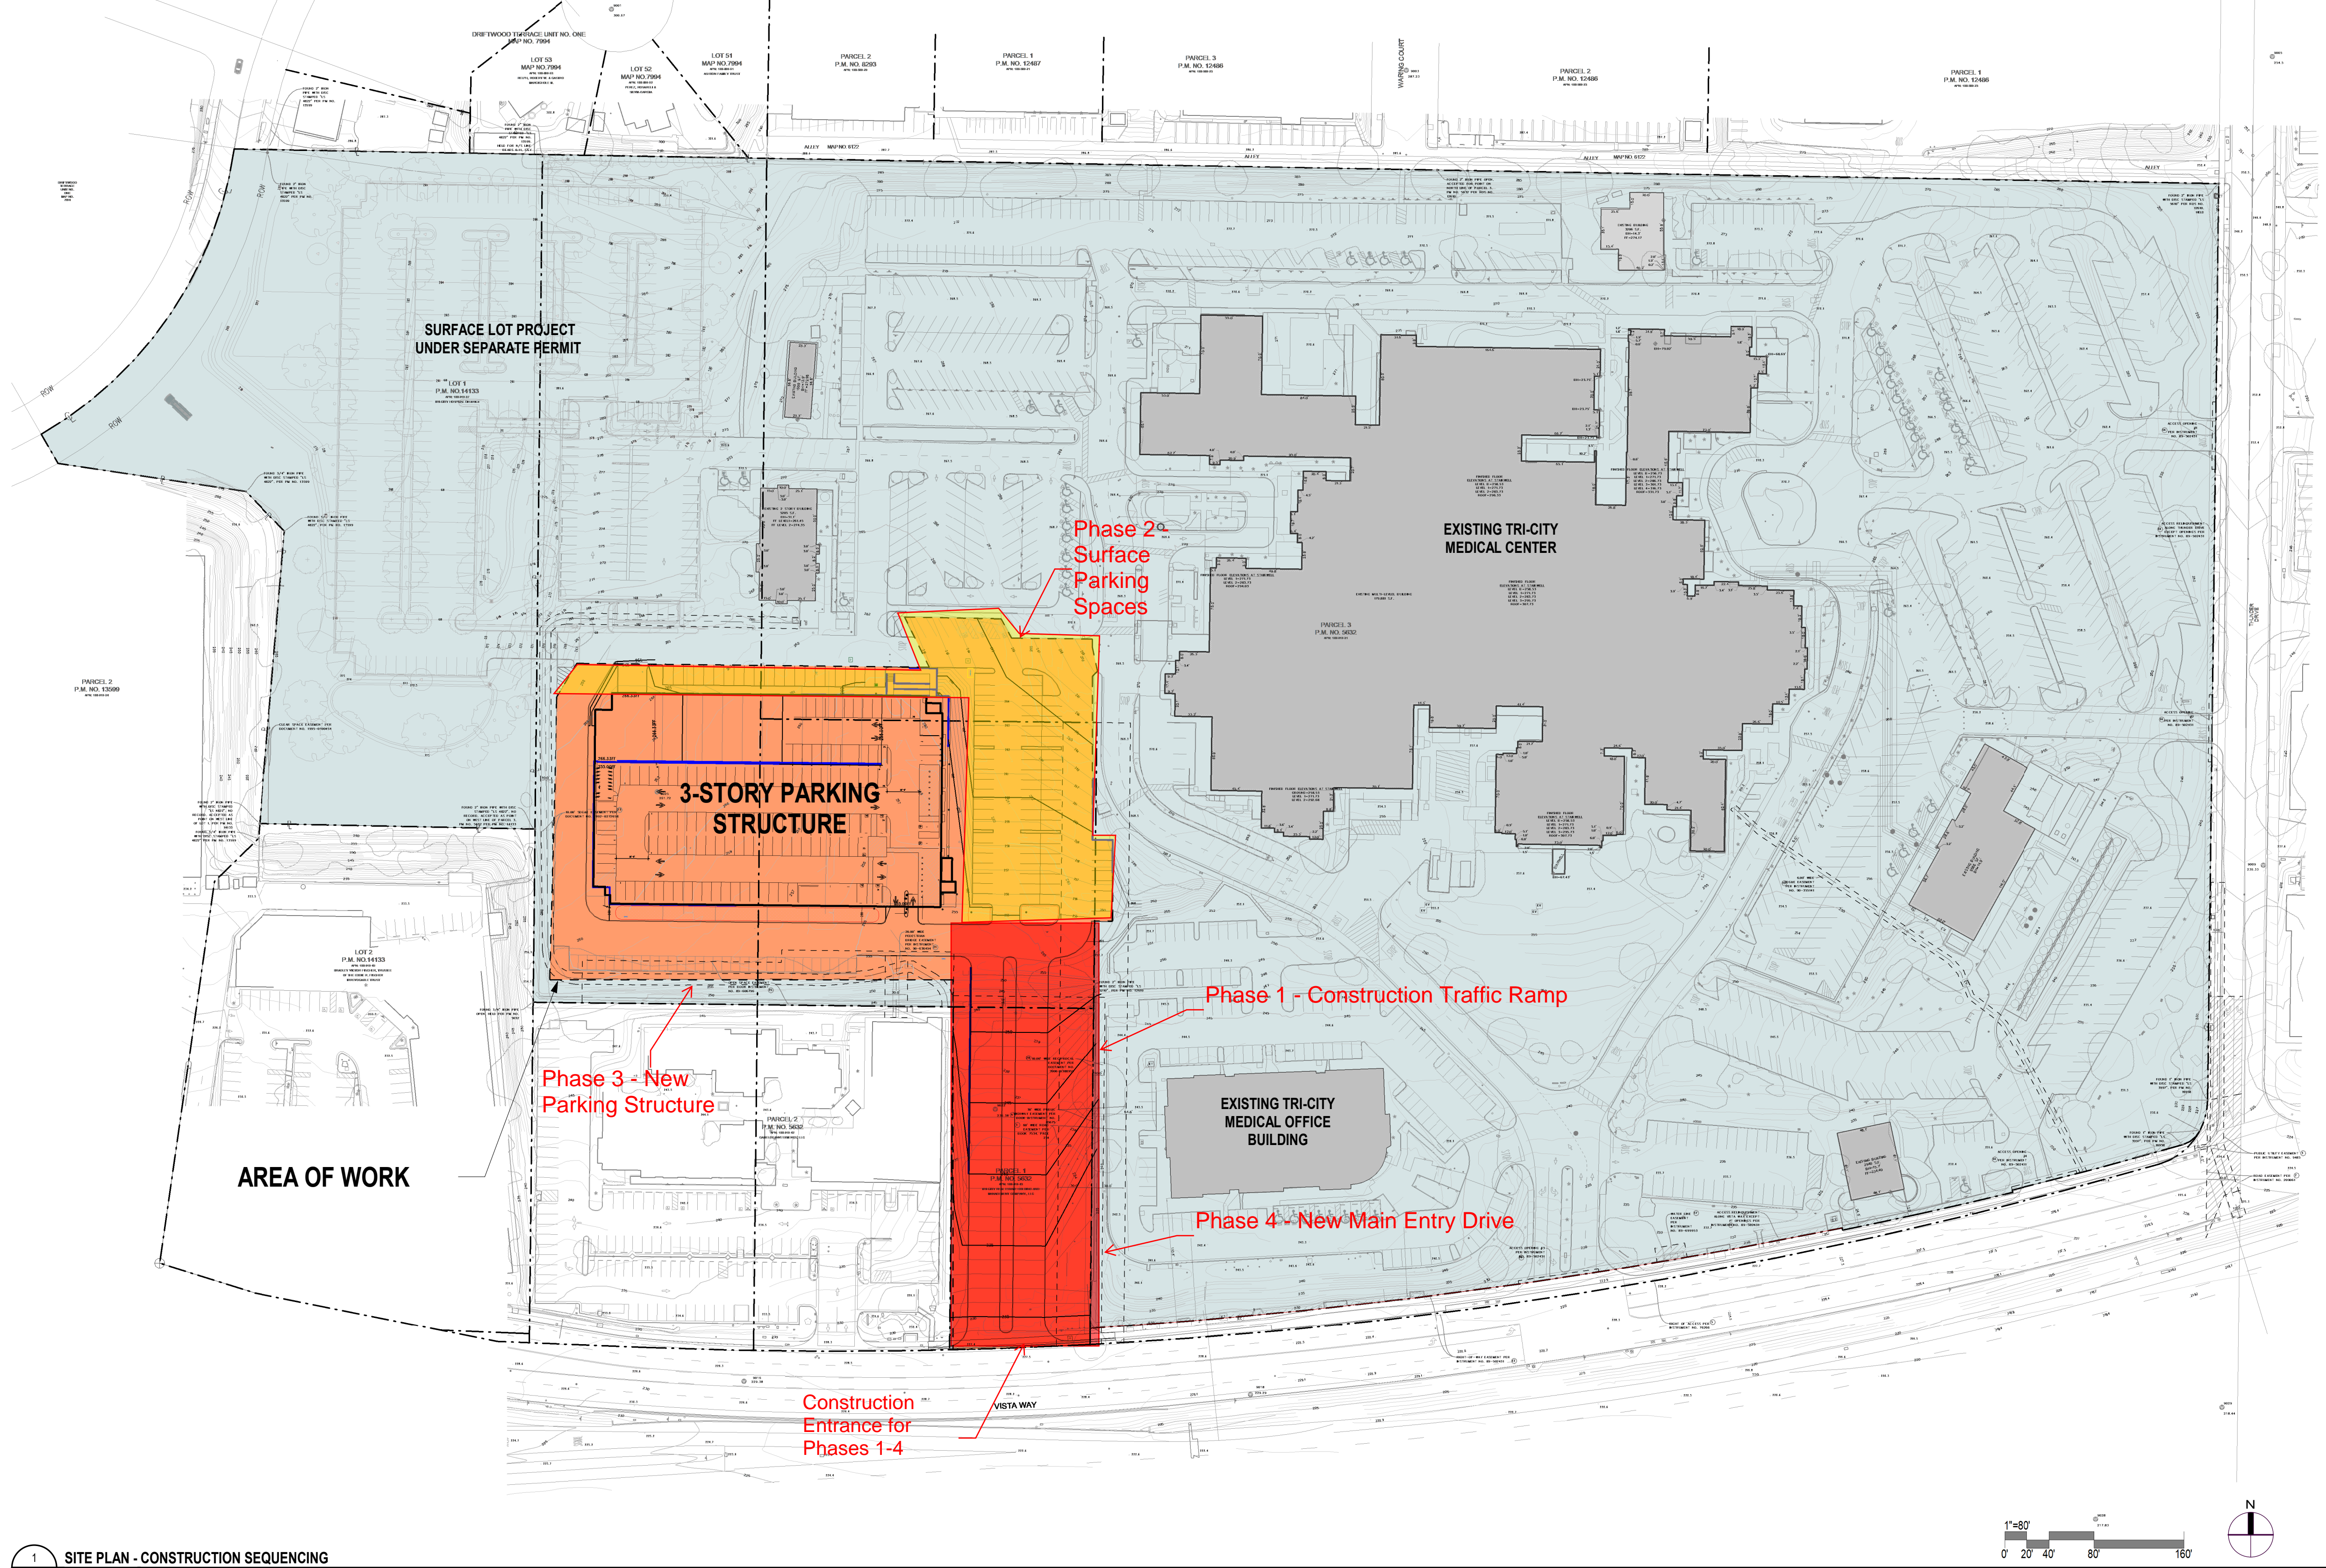

1 SITE PLAN - CONSTRUCTION SEQUENCING
A103 1" = 80'-0"

\\gpc01\apps\proj\170311\A\General\PR170311_TCMC_Parking_Structure.dgn

12/4/2017 11:12:53 PM