


Proposed Glazing  
Head/Sill Cut View

Proposed Detail

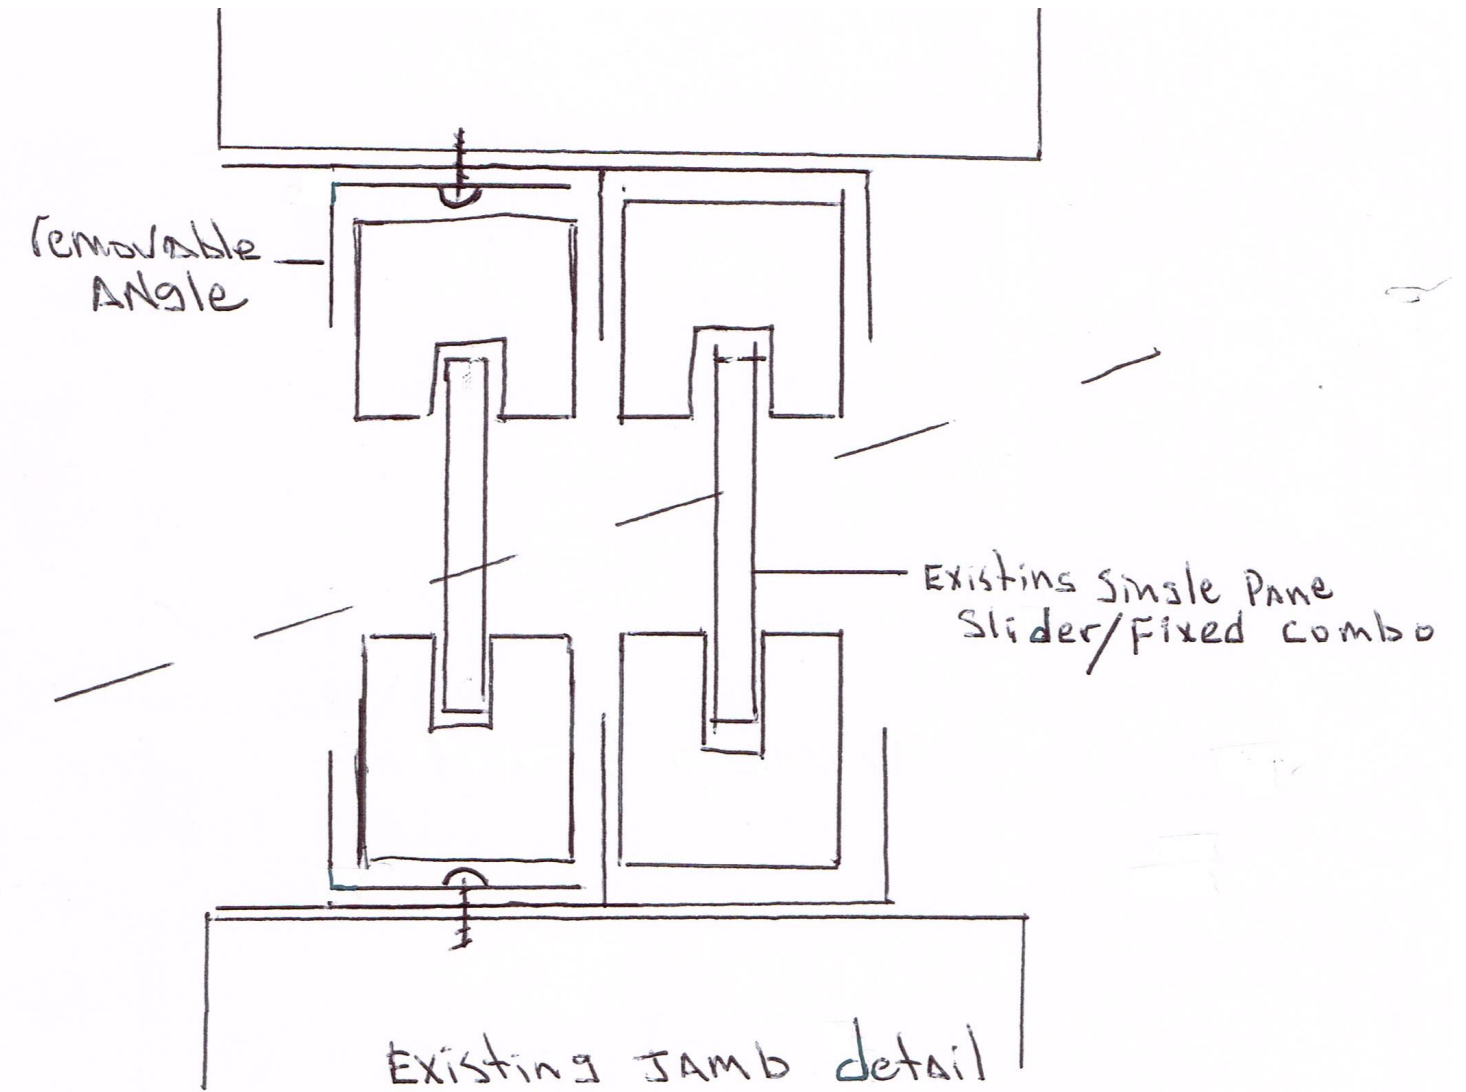

EXIST. Removable ANGLE Allows New Single FIXED Lite with  
Four Side CAPTURE.

Existing Detail